


First Floor Plan
Scale: 1/4"=1'-0"

A

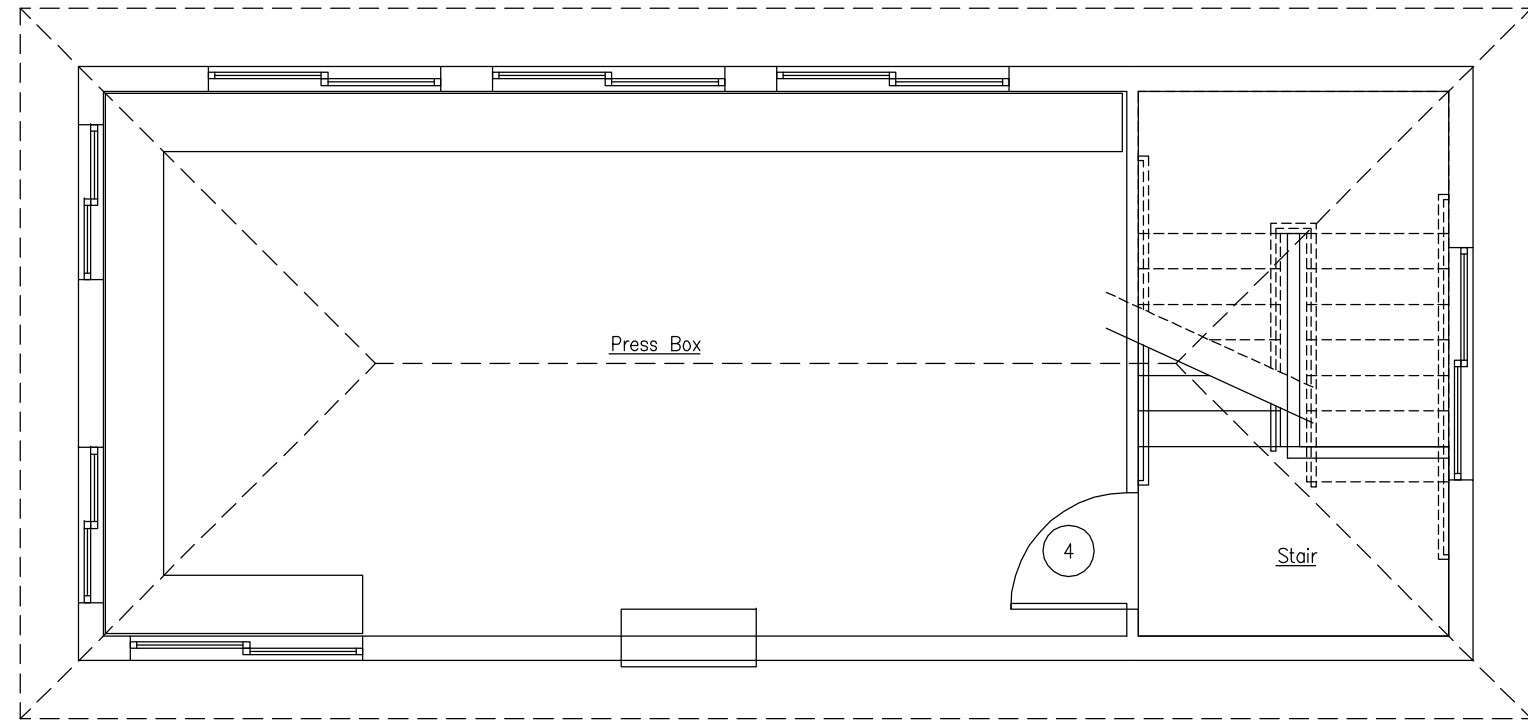

Second Floor Plan
Scale: 1/4"=1'-0"

B

AC HS BASEBALL BUILDING